






FRONT ELEVATION

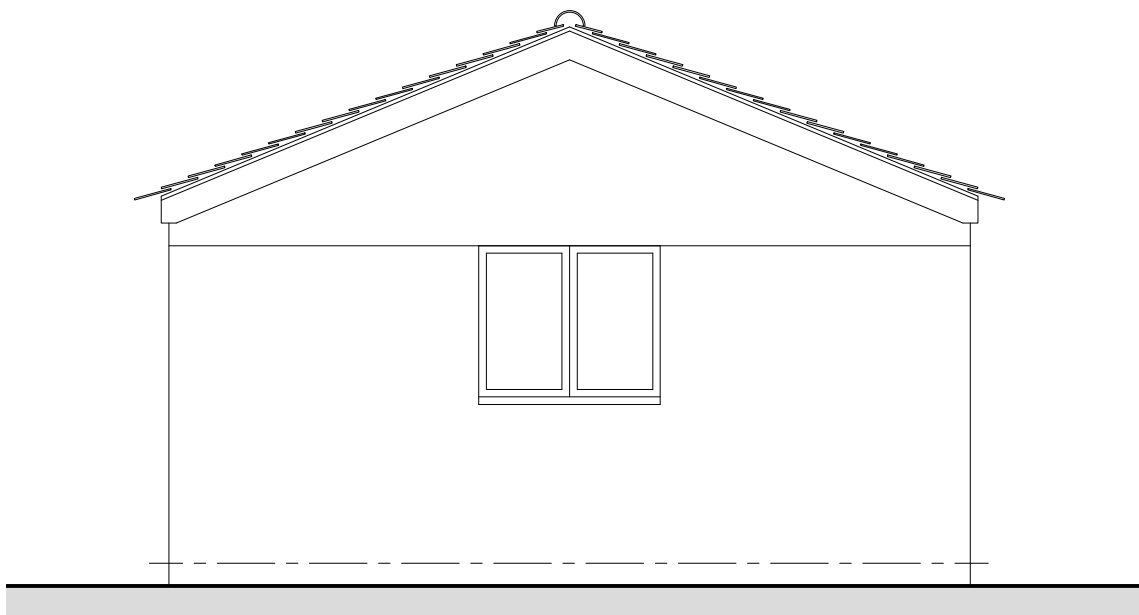


SIDE ELEVATION

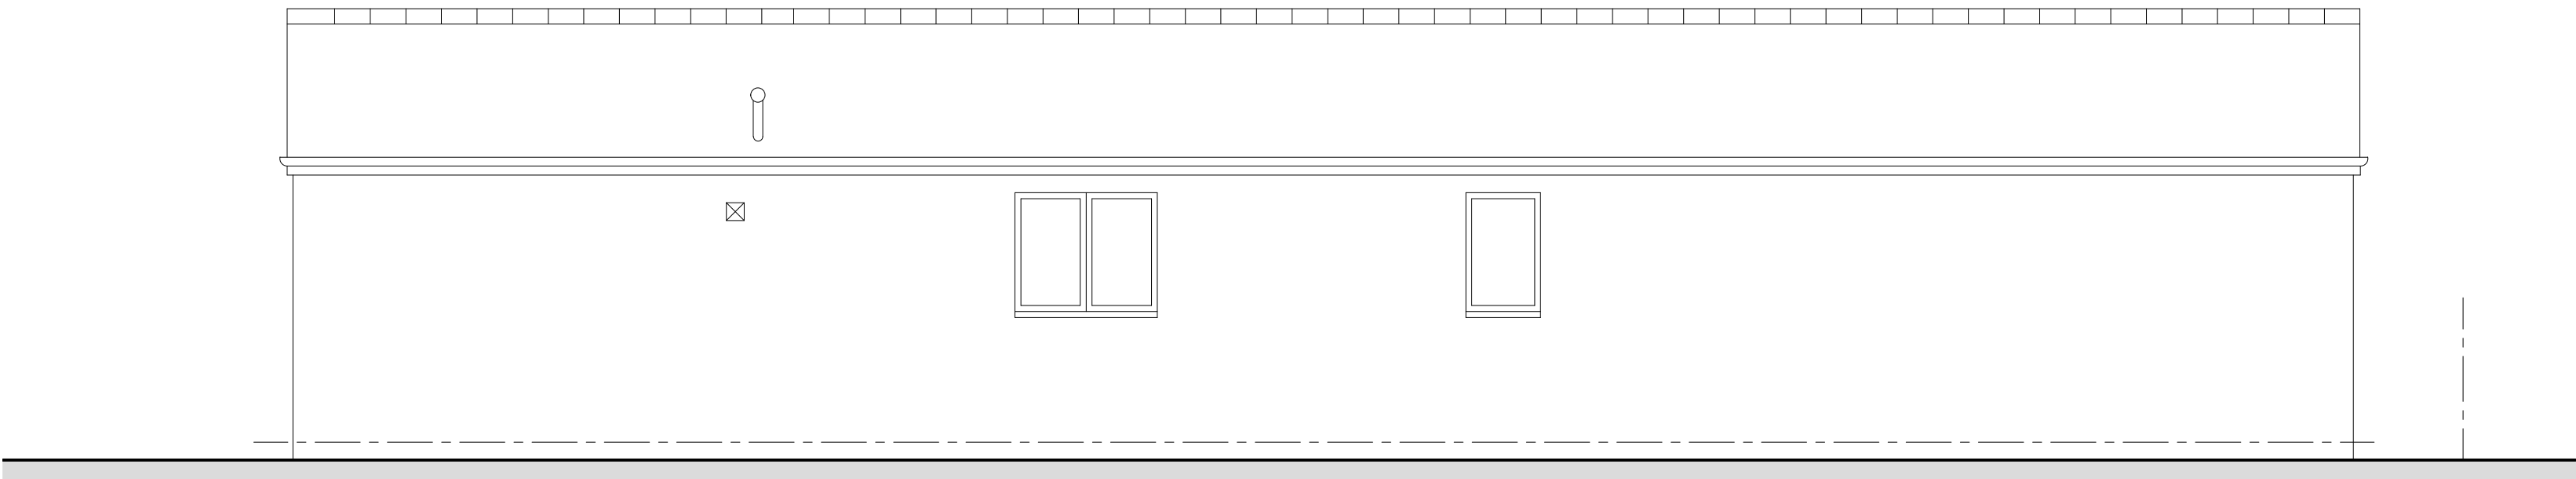


REAR ELEVATION

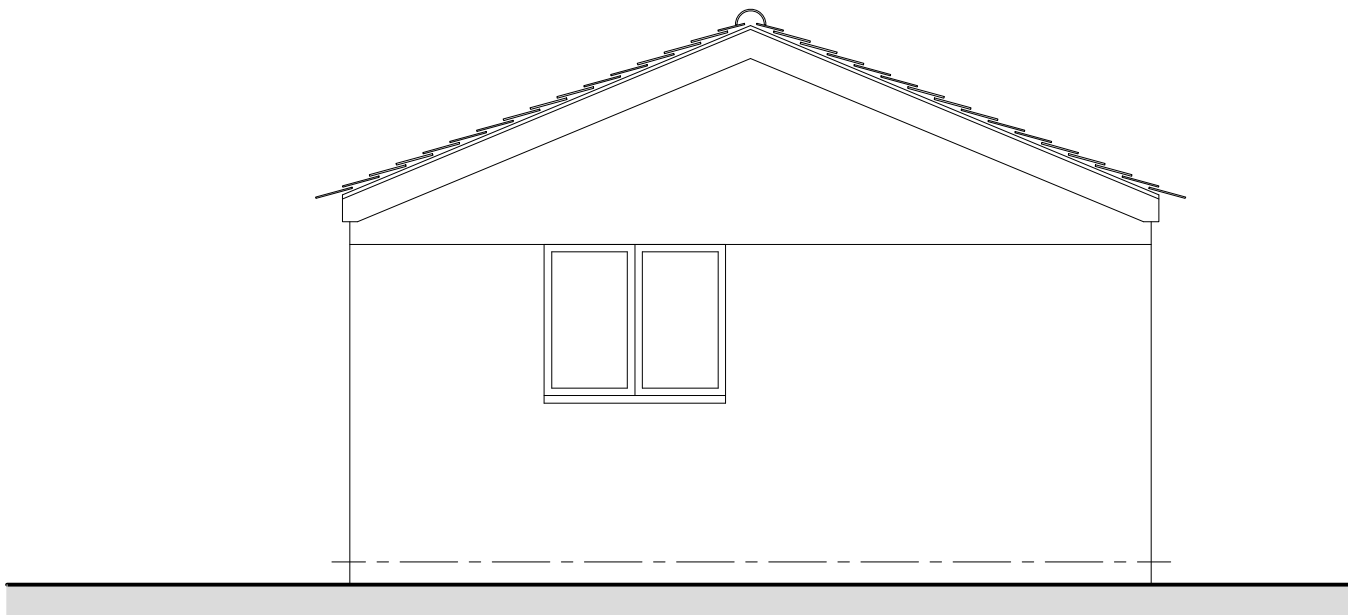


SIDE ELEVATION

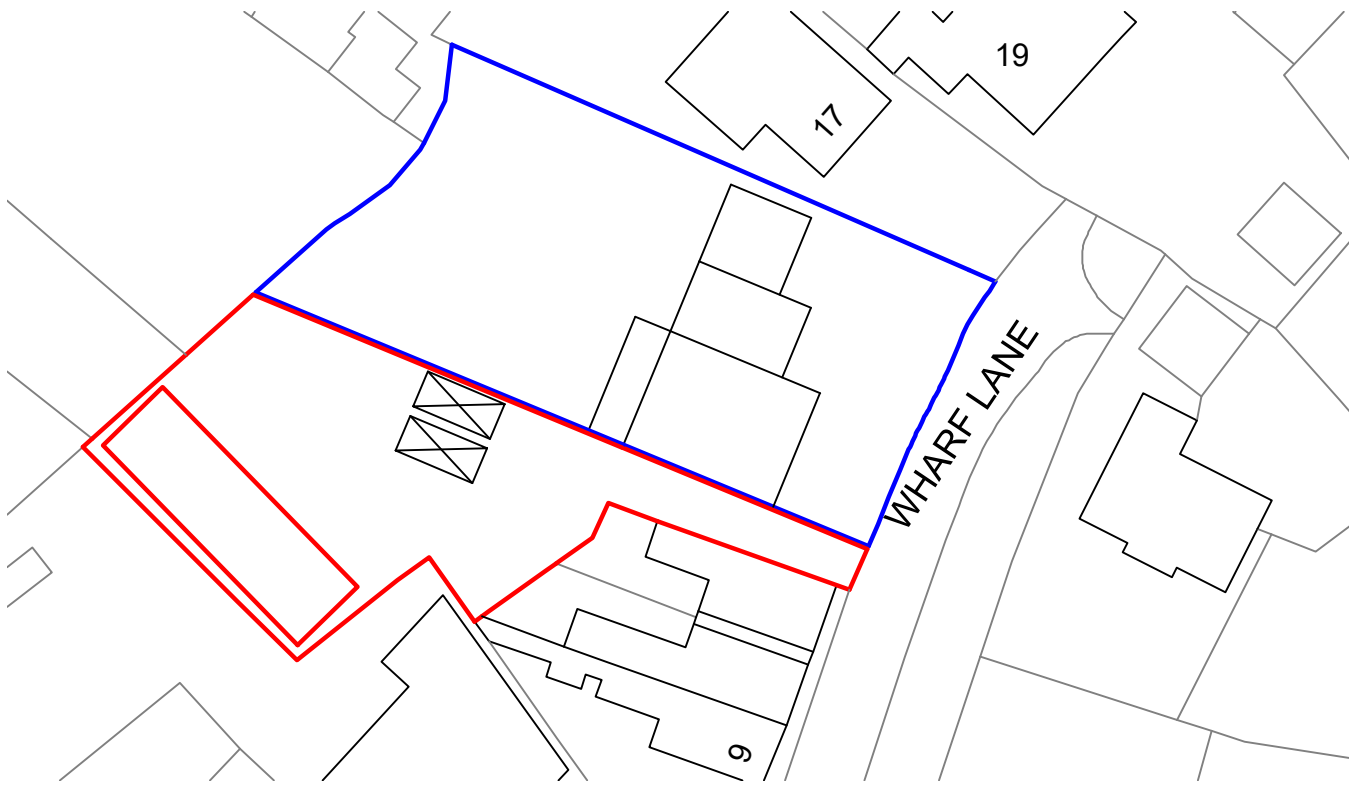


BLOCK PLAN 1/500

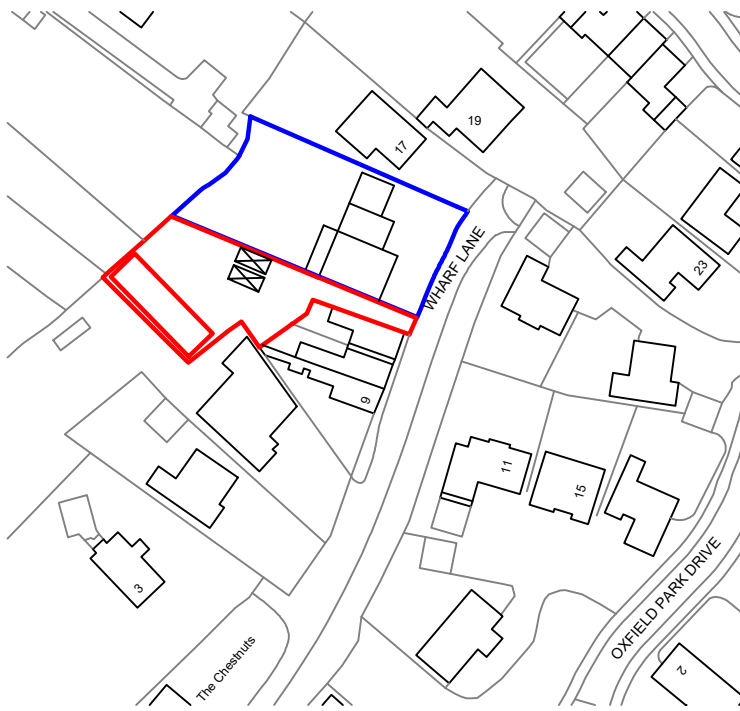

SITE LOCATION PLAN 1/1250

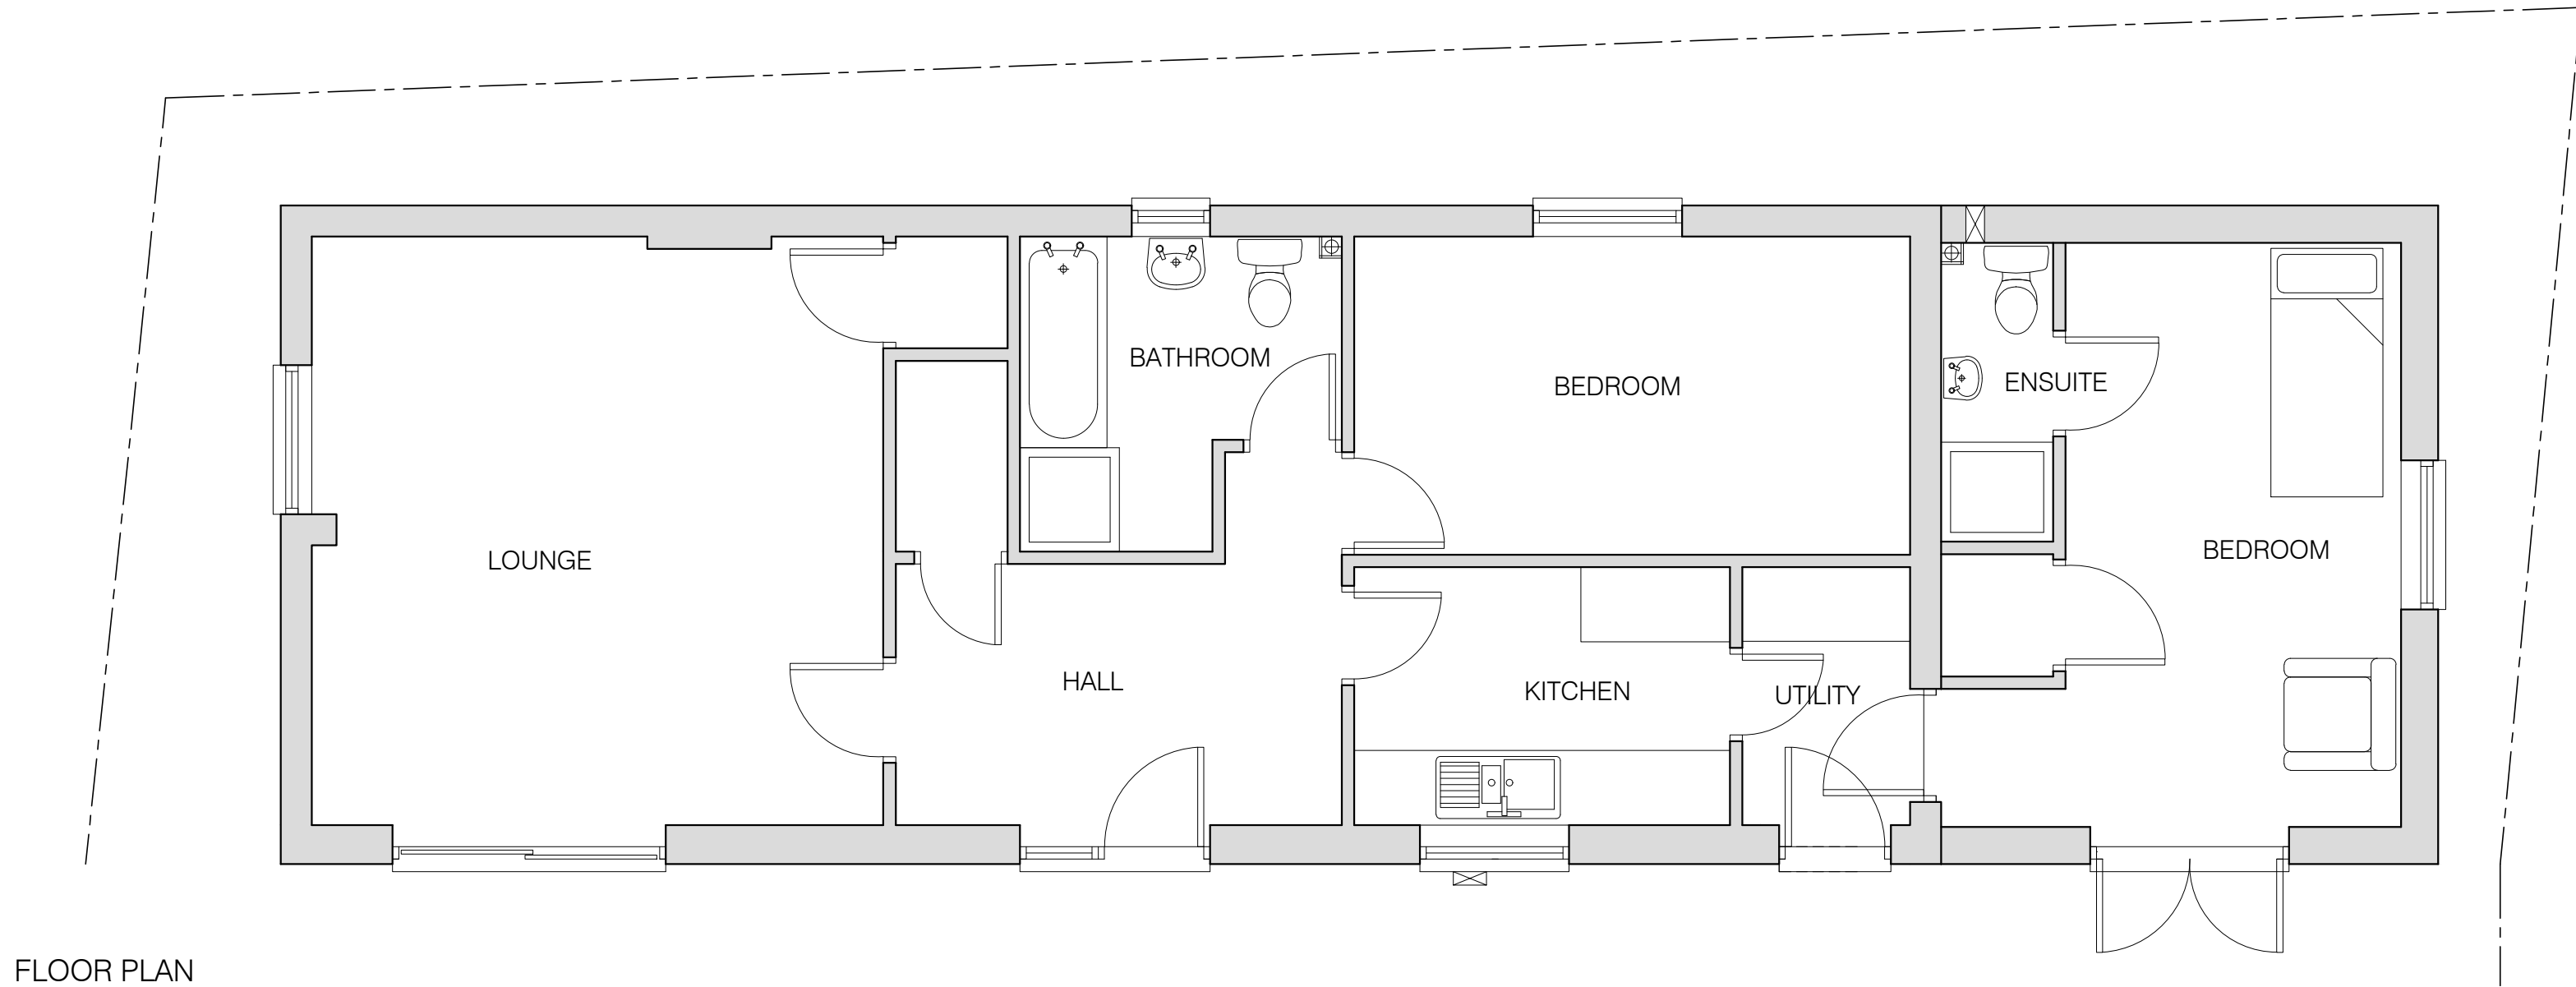

FLOOR PLAN

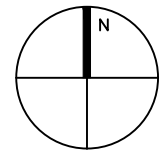

REV.	DATE	DRAWN
1	11.04.19	AT
2	11.04.19	AT
3	11.04.19	AT
4	11.04.19	AT
5	11.04.19	AT

ANTONY THOMPSON
ARCHITECTURAL SERVICES
FURTHO SOUTH, FURTHO MANOR FARM,
NORTHAMPTON ROAD.
MILTON KEYNES, MK19 6NR.
EMAIL: AT_ARCHSERVICES@YAHOO.CO.UK
MOB: 07740099717

TITLE: ELEVATIONS AS PROPOSED			A1
CLIENT HILLARY DELL	DATE 11.04.19	DRAWN AT	
PROJECT PROPOSED CONVERSION OF ANNEX TO TWO BEDROOM DWELLING AT: 15, WHARF LANE, OLD STRATFORD, NORTHANTS. MK19 6AD.	JOB No. 061	SCALE 1:50	REV. -
	DWG No. 050		

Figured dimensions to be used in preference to scaled sizes.

All dimensions must be checked by contractor before commencing work on site.

No deviation from this drawing will be permitted without the written consent of the architect.

The copyright of this drawing remains with the architect and may not be reproduced in any form without prior written consent.