



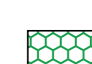




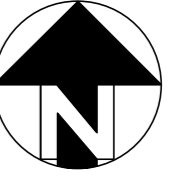




- KEY**
-  Road
 -  Path
 -  Grass Verge
 -  Existing road/footpath to be removed
 -  Tie in construction
 -  Tactile Paving
 -  HB2 Kerb 125mm Kerb Face
 -  BN Kerb 0mm Kerb Face
 -  EF Edging
 -  900mm Drop Kerb HB2 to BN as indicated

Junctions to side roads indicative only. Crossovers etc to be confirmed

Rev	Description	Date
Status: Planning		

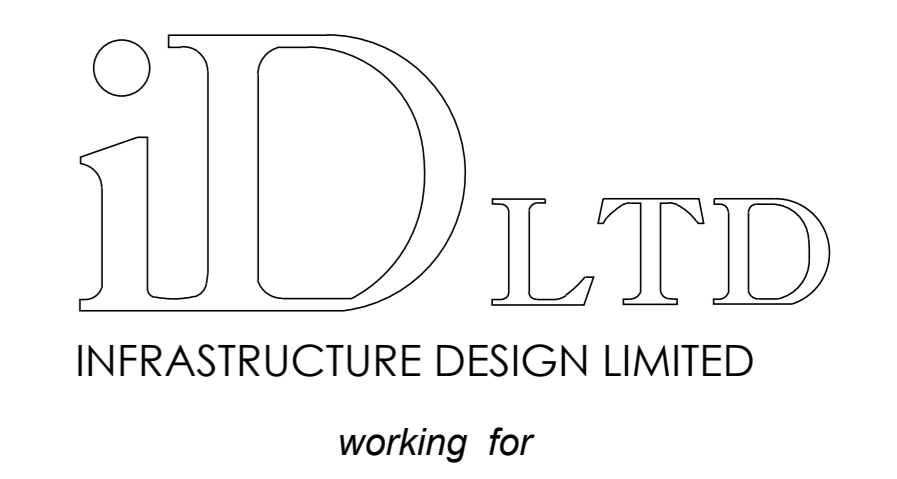
	Scale : 1:500 @A0	Checked:	Approved:
	Date : Feb 2022	RAH	RAH
	Drawn : IDL		

Title : **Adoptable Highway Construction & Kerbing Layout Sheet 1**

Project : **Towcester Grange West**

Dwg. No:	Rev:	File Ref:	Plot Ref:
1113-00-07		1113-00-07	1113-00-07

33 The Point
 Market Harborough
 Leicestershire LE16 7QU
 Tel: 01858 411570 Fax: 01858 411571
 Email: info@infrades.co.uk URL: www.infrades.co.uk



Tel No: 01604 894600
 Fax: 01604 894696